

Legend


- ☒ OUTFALL
- CATCH BASIN
- MANHOLE
- STORMWATER PIPE
- MAIN COLLECTOR


Wilson
 SURVEY/ENGINEERING www.wilsonengineering.com

WILSON ENGINEERING, LLC
 805 DUPONT STREET
 BELLINGHAM, WA 98225
 (360) 733-6100 FAX (360) 647-9061

DATE	JUNE 2007
SCALE	1:3,600
JOB NUMBER	2007-004

SHEET	1	OF	1	WWU Utility Master Planning	
	WHATCOM COUNTY WASHINGTON				
				FIGURE 4-1	
				NORTH CAMPUS STORMWATER	

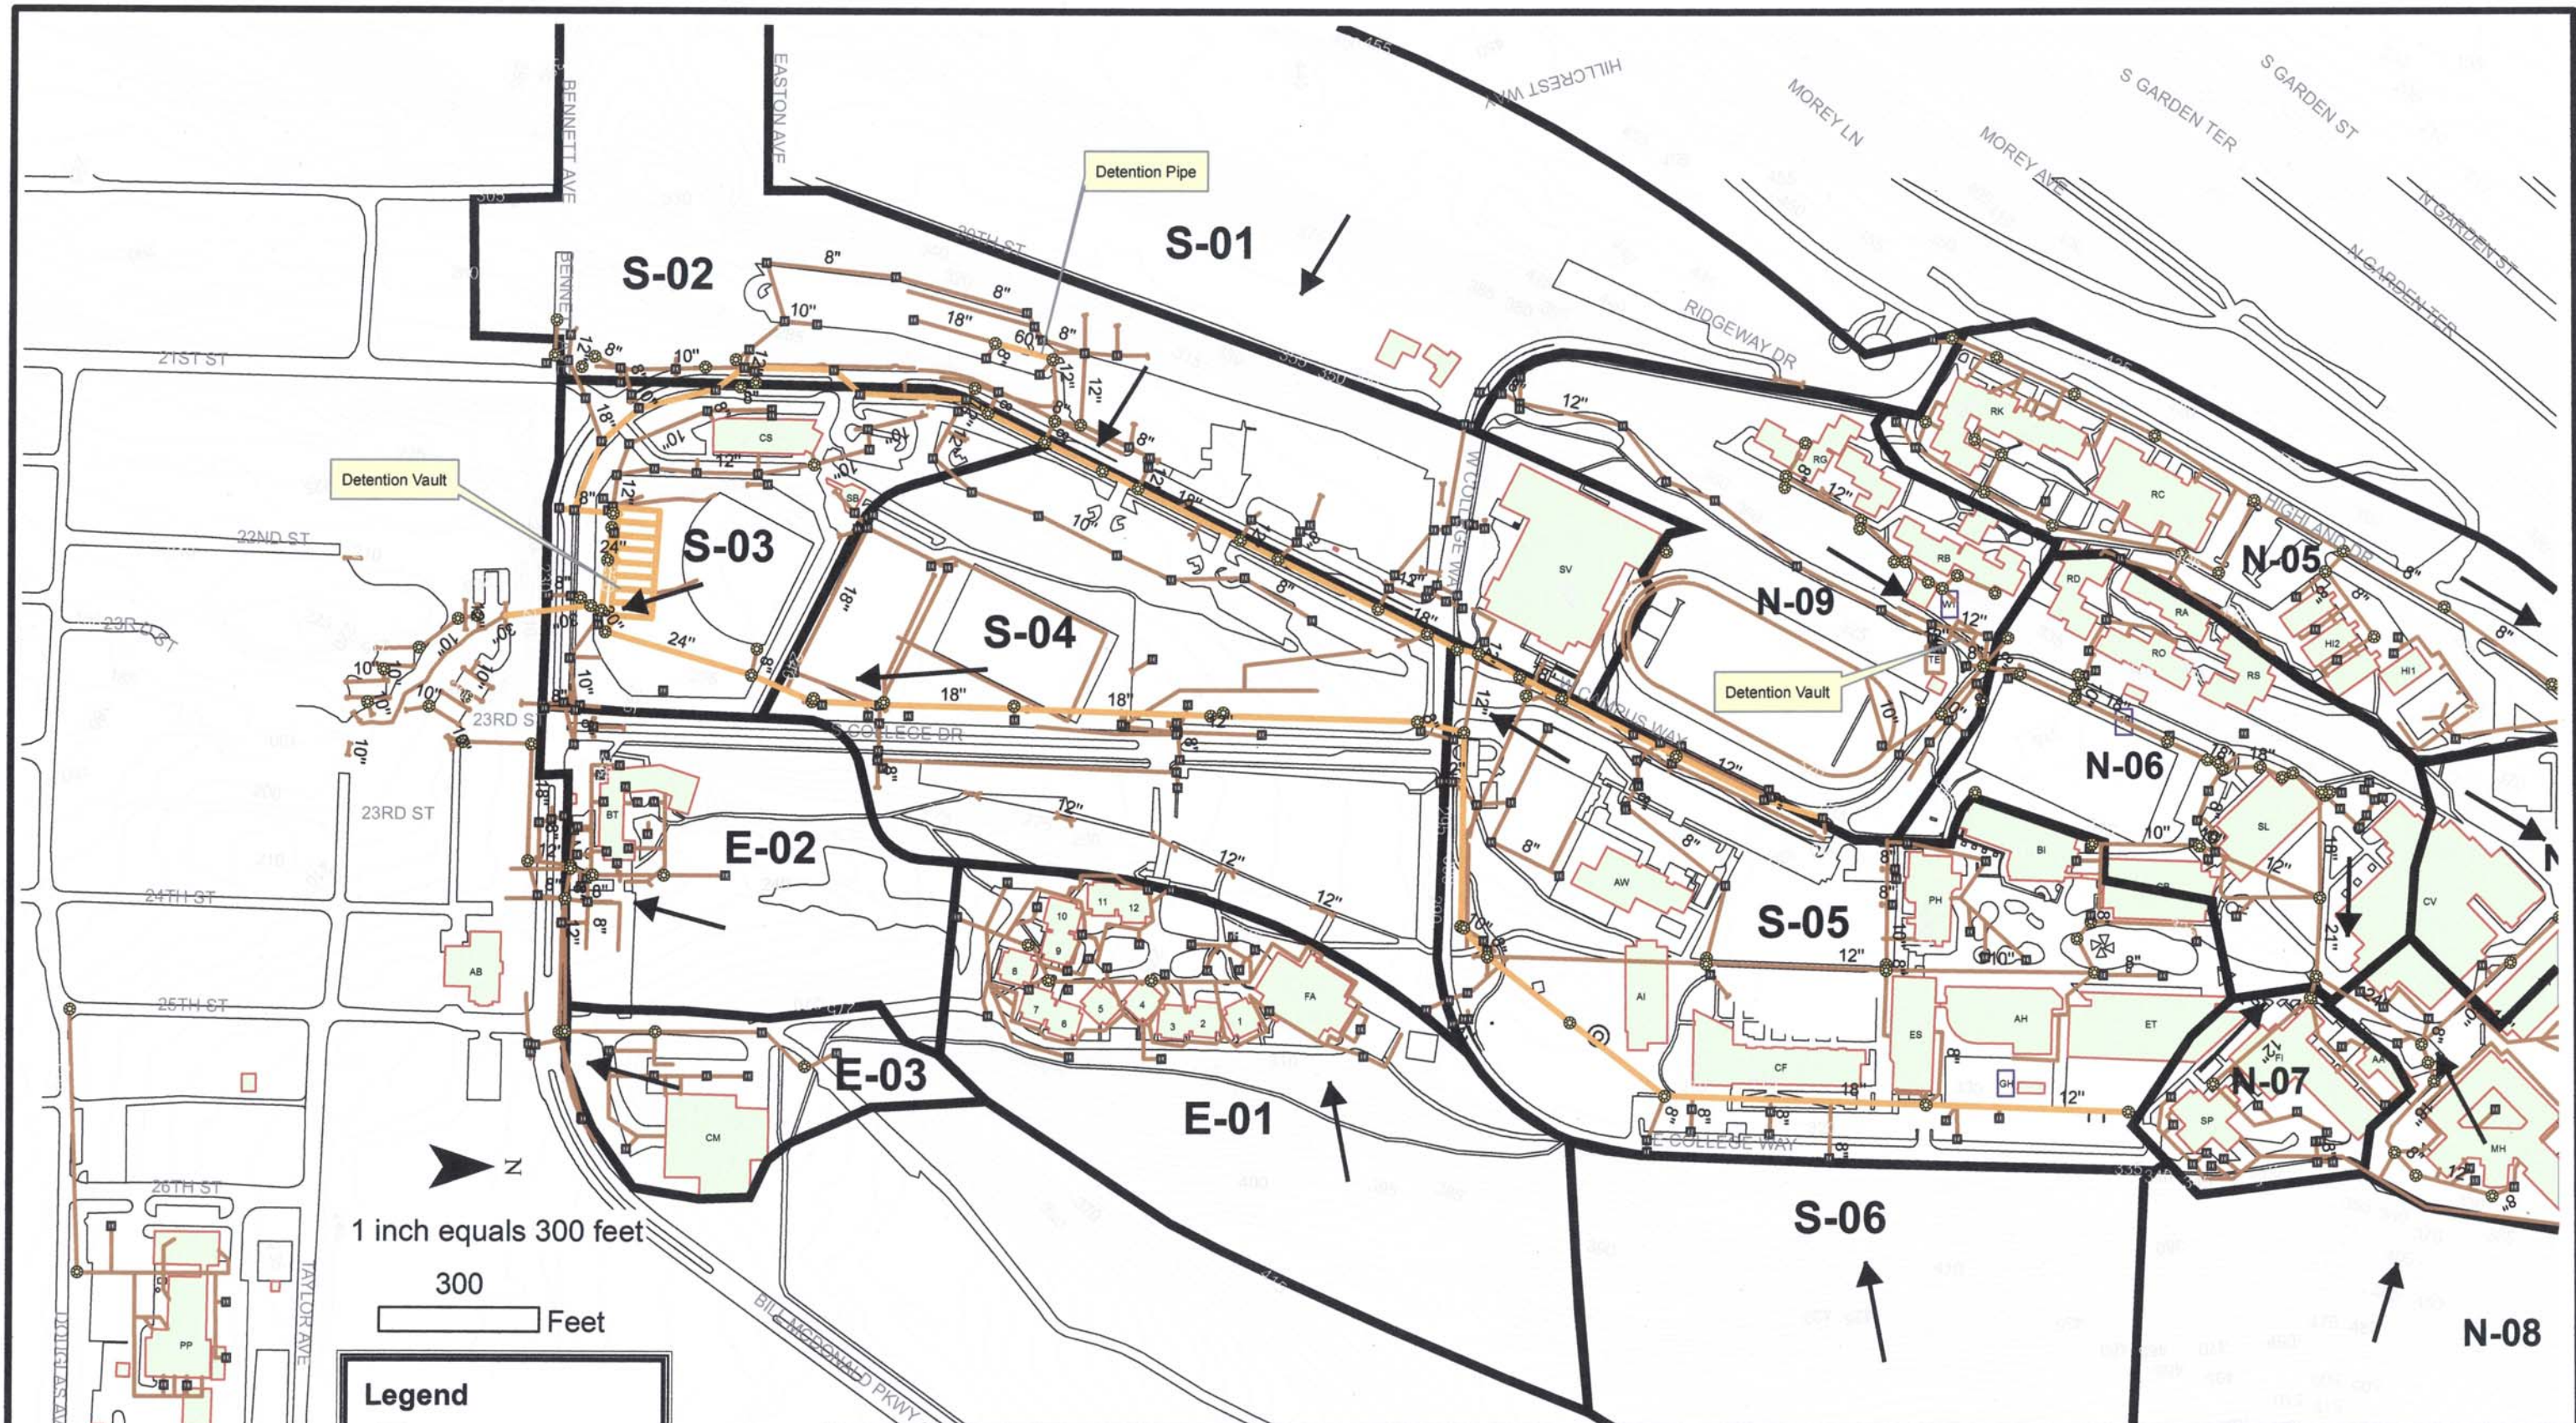

Legend

- OUTFALL
- CATCH BASIN
- MANHOLE
- STORMWATER PIPE
- MAIN COLLECTOR


 **Wilson**
 SURVEY/ENGINEERING www.wilsonengineering.com


WILSON ENGINEERING, LLC
 805 DUPONT STREET
 BELLINGHAM, WA 98225
 (360) 733-6100 FAX (360) 647-9061

DATE JUNE 2007	SHEET 1 OF 1
SCALE 1:3,600	
JOB NUMBER 2007-004	




WWU Utility Master Planning
 WHATCOM COUNTY WASHINGTON

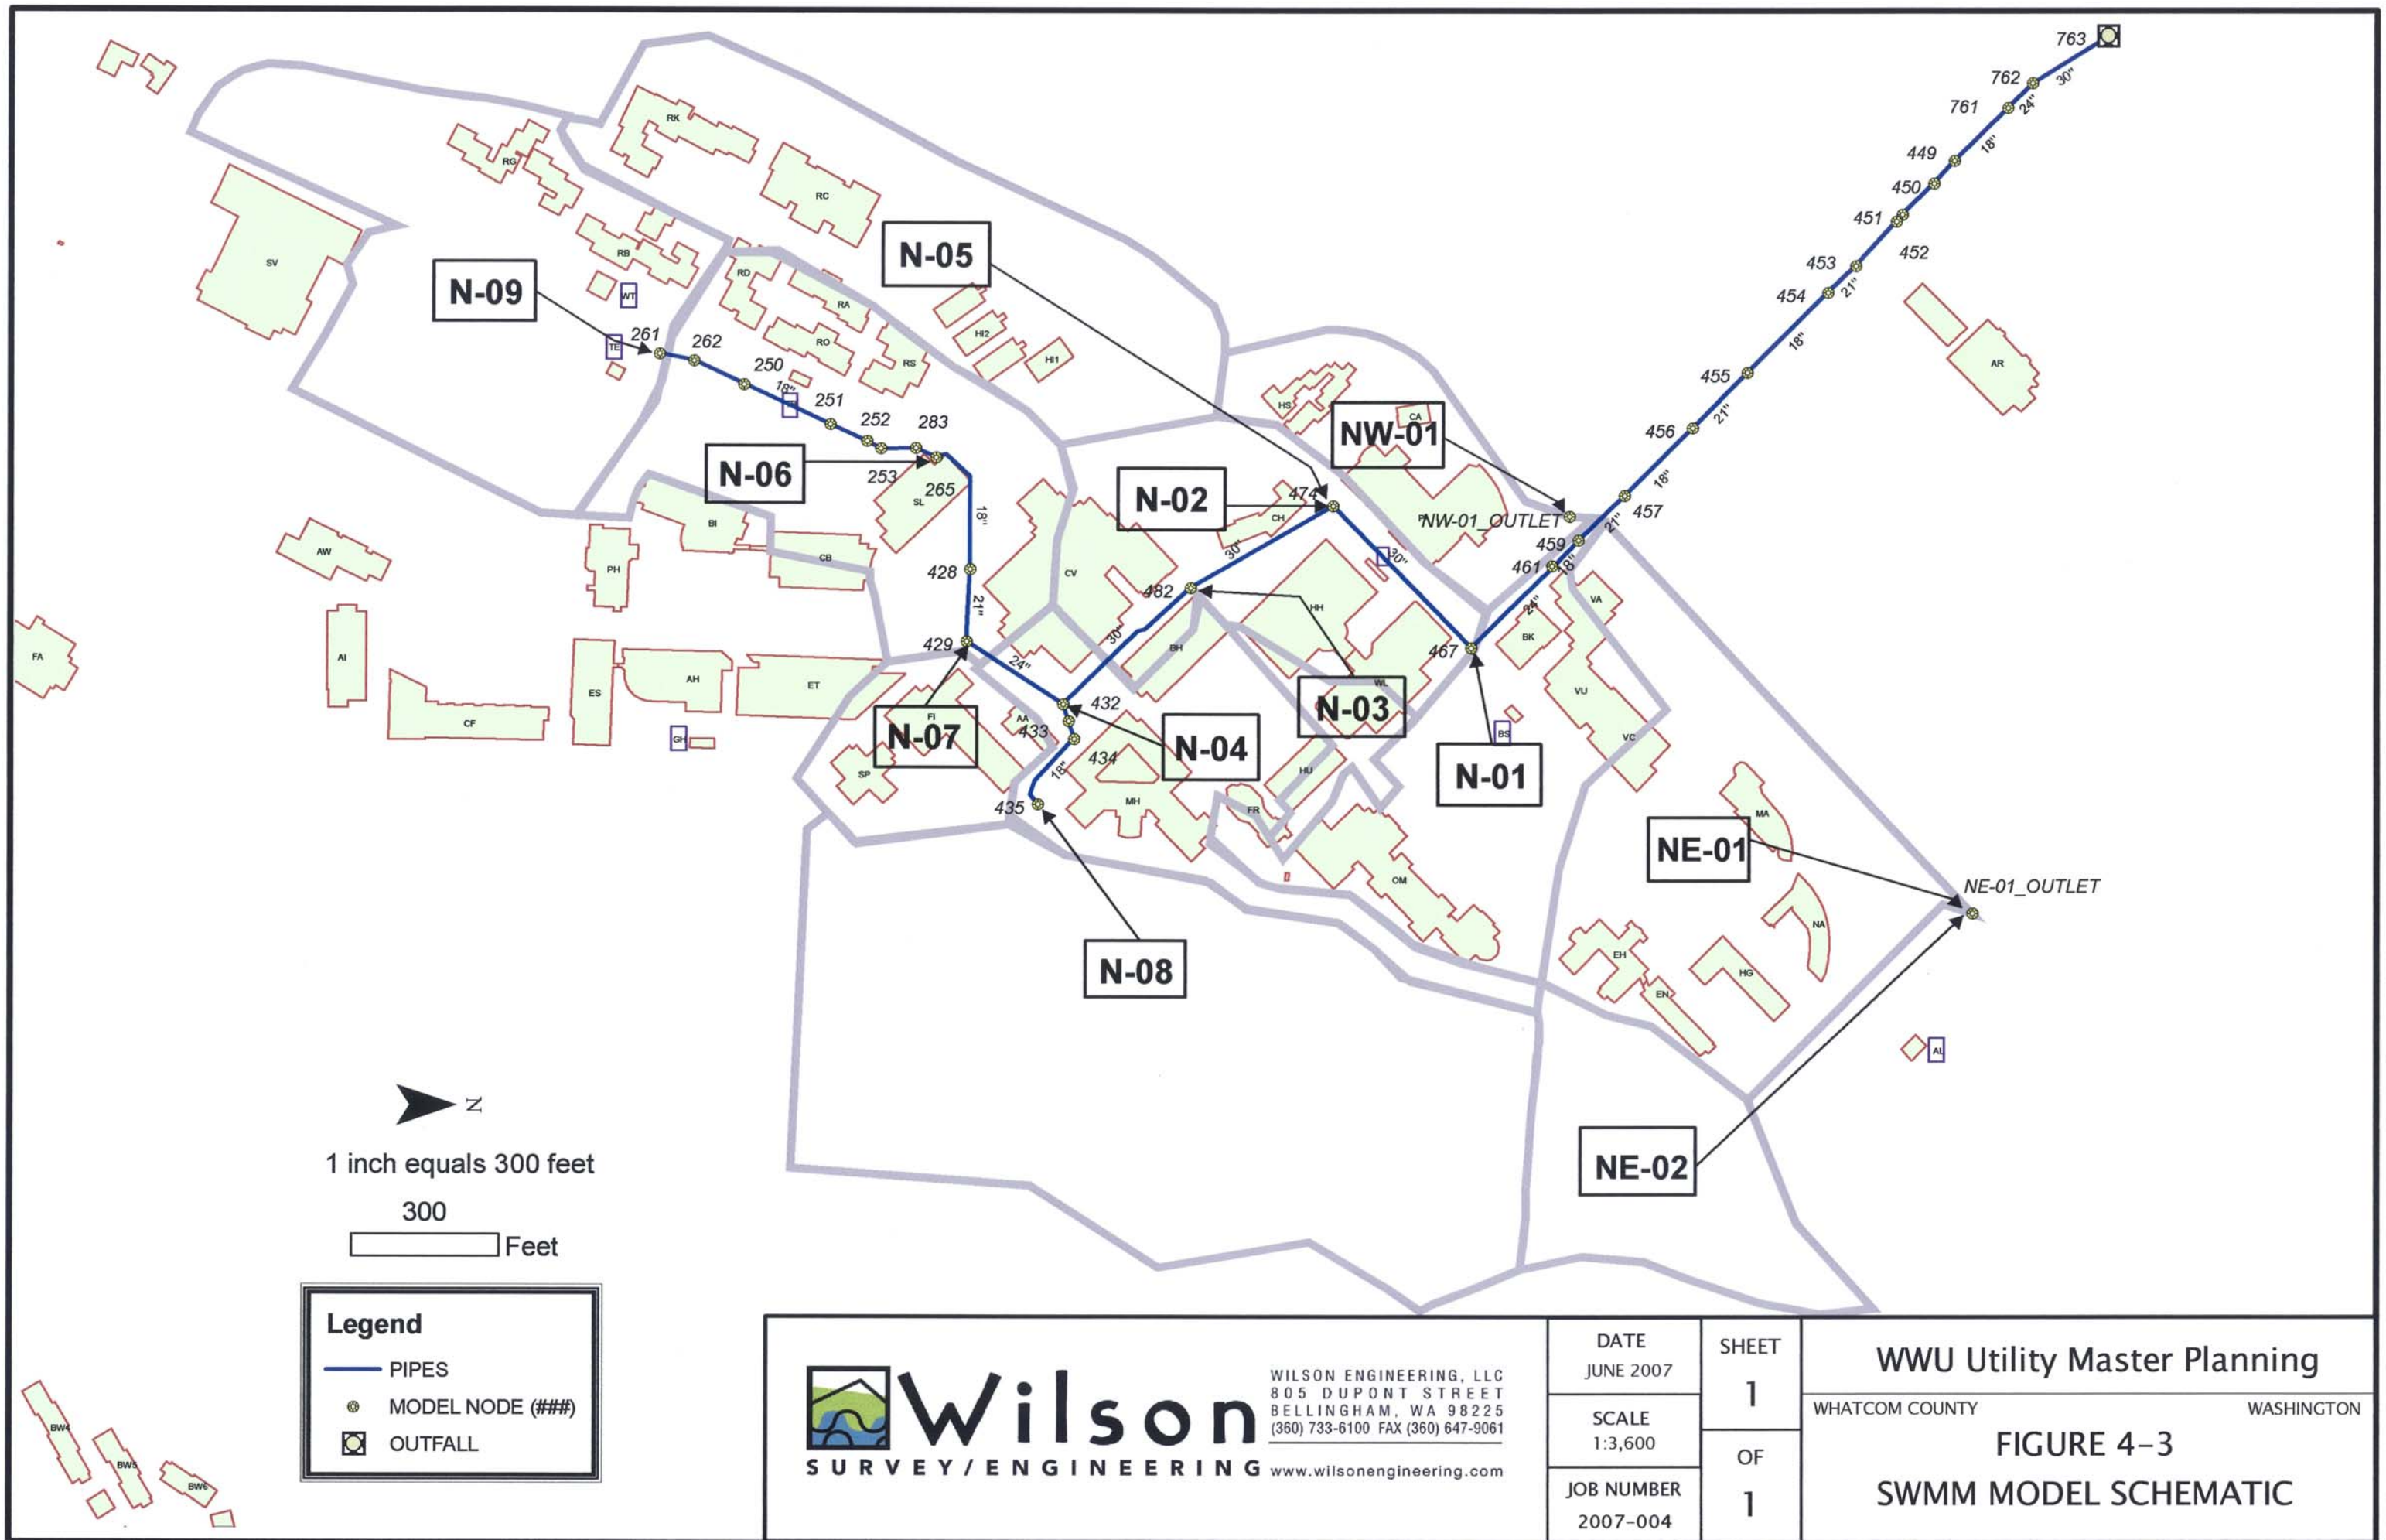FIGURE 4-2
SOUTH CAMPUS STORMWATER



 N
 1 inch equals 300 feet
 300
 Feet

Legend

-  PIPES
-  MODEL NODE (###)
-  OUTFALL


Wilson
 SURVEY/ENGINEERING www.wilsonengineering.com

WILSON ENGINEERING, LLC
 805 DUPONT STREET
 BELLINGHAM, WA 98225
 (360) 733-6100 FAX (360) 647-9061

DATE JUNE 2007	SHEET 1 OF 1
SCALE 1:3,600	
JOB NUMBER 2007-004	

WWU Utility Master Planning
 WHATCOM COUNTY WASHINGTON
FIGURE 4-3
SWMM MODEL SCHEMATIC